


INNER DOOR LAYOUT

BACK-PANEL LAYOUT

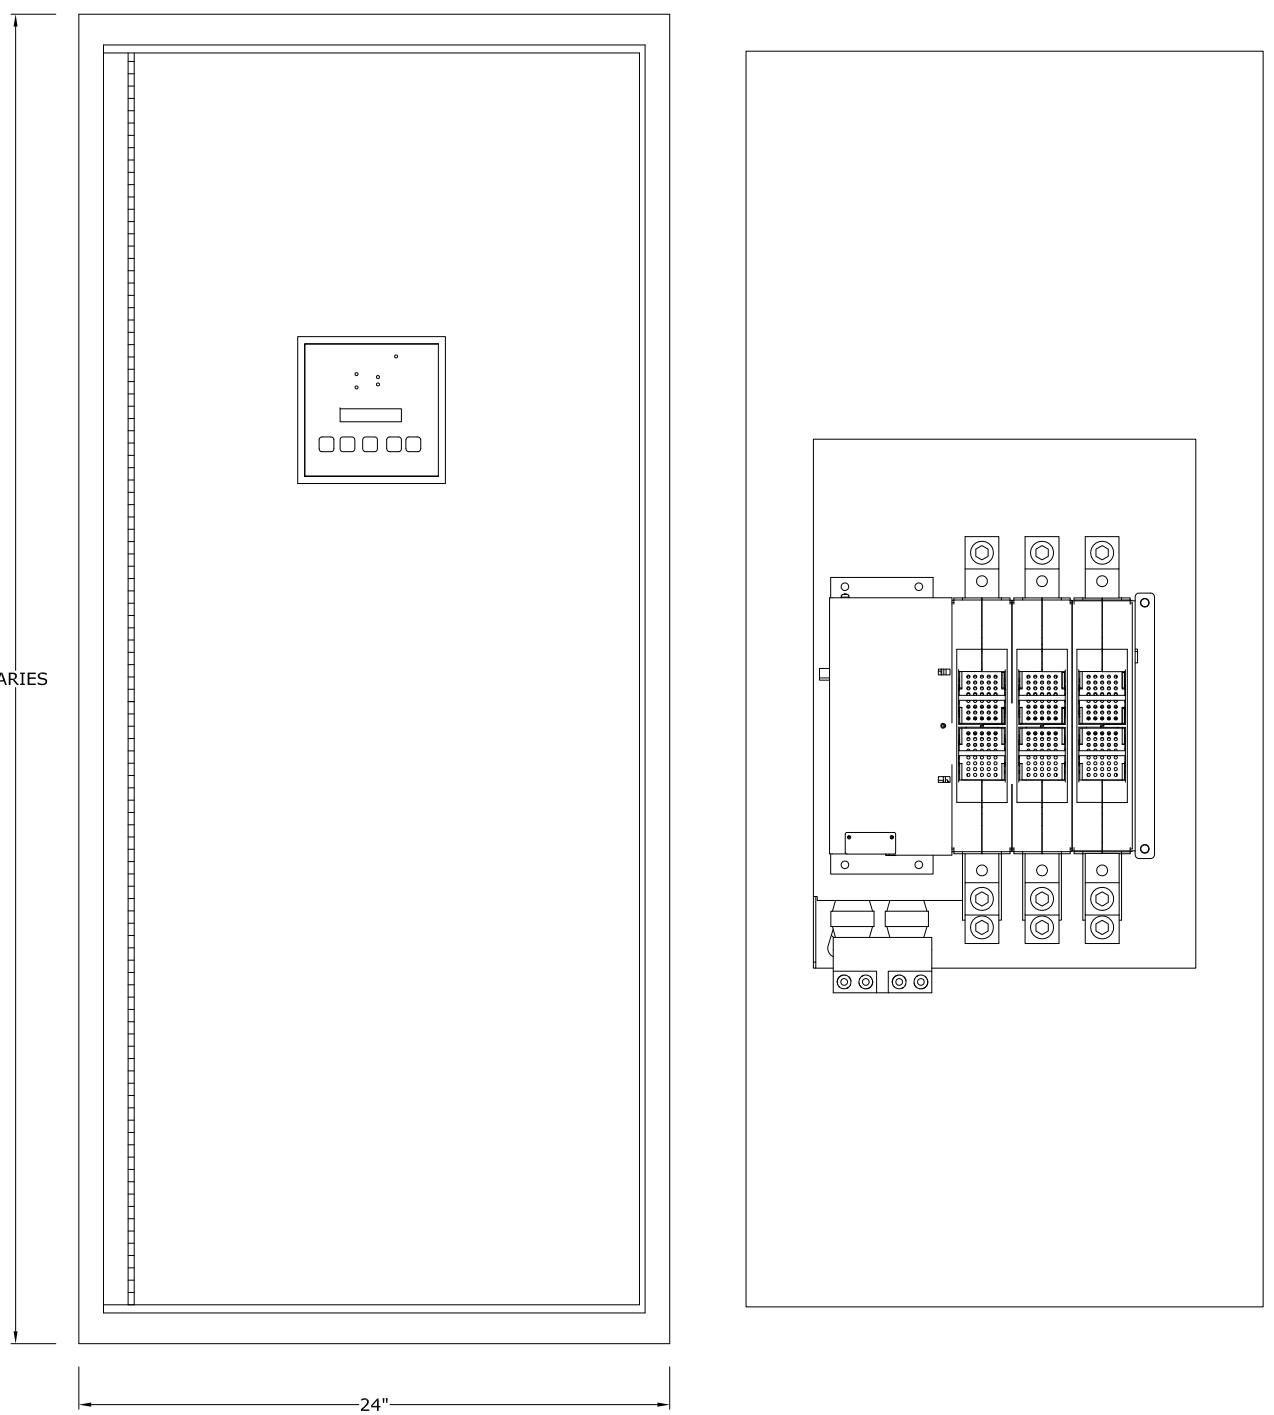

NOTE:
ENCLOSURE SIZE: VARIES X 24" X 16"
NEMA 3R, 316 STAINLESS STEEL

AUTOMATIC TRANSFER SWITCH

FLORIDA LICENSED PROFESSIONAL ENGINEER TO REVIEW AND MODIFY ELECTRICAL DESIGN AS REQUIRED TO ACCOMPLISH CONSTRUCTION IN ACCORDANCE WITH APPLICABLE CODES AND STANDARDS.

TRIPLEX STATION AUTOMATIC TRANSFER SWITCH
 CONSTRUCTION STANDARDS AND DETAILS
 MARTIN COUNTY FLORIDA

PLAN STATUS	
DATE	DESCRIPTION
M.E.S. DRAWN	M.L. CHKD
SCALE	NTS
DATE JUNE, 2016	